

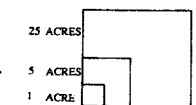


ELECTRICAL SYSTEM BACKBONE

NORTHEAST AREA SPECIFIC PLAN
ANAHEIM REDEVELOPMENT AGENCY

- 69 KV TRANSMISSION LINES
- 12KV DISTRIBUTION (BACKBONE) LINES
- SCE LINES
- AREA SUB STATION


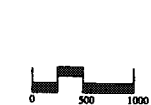


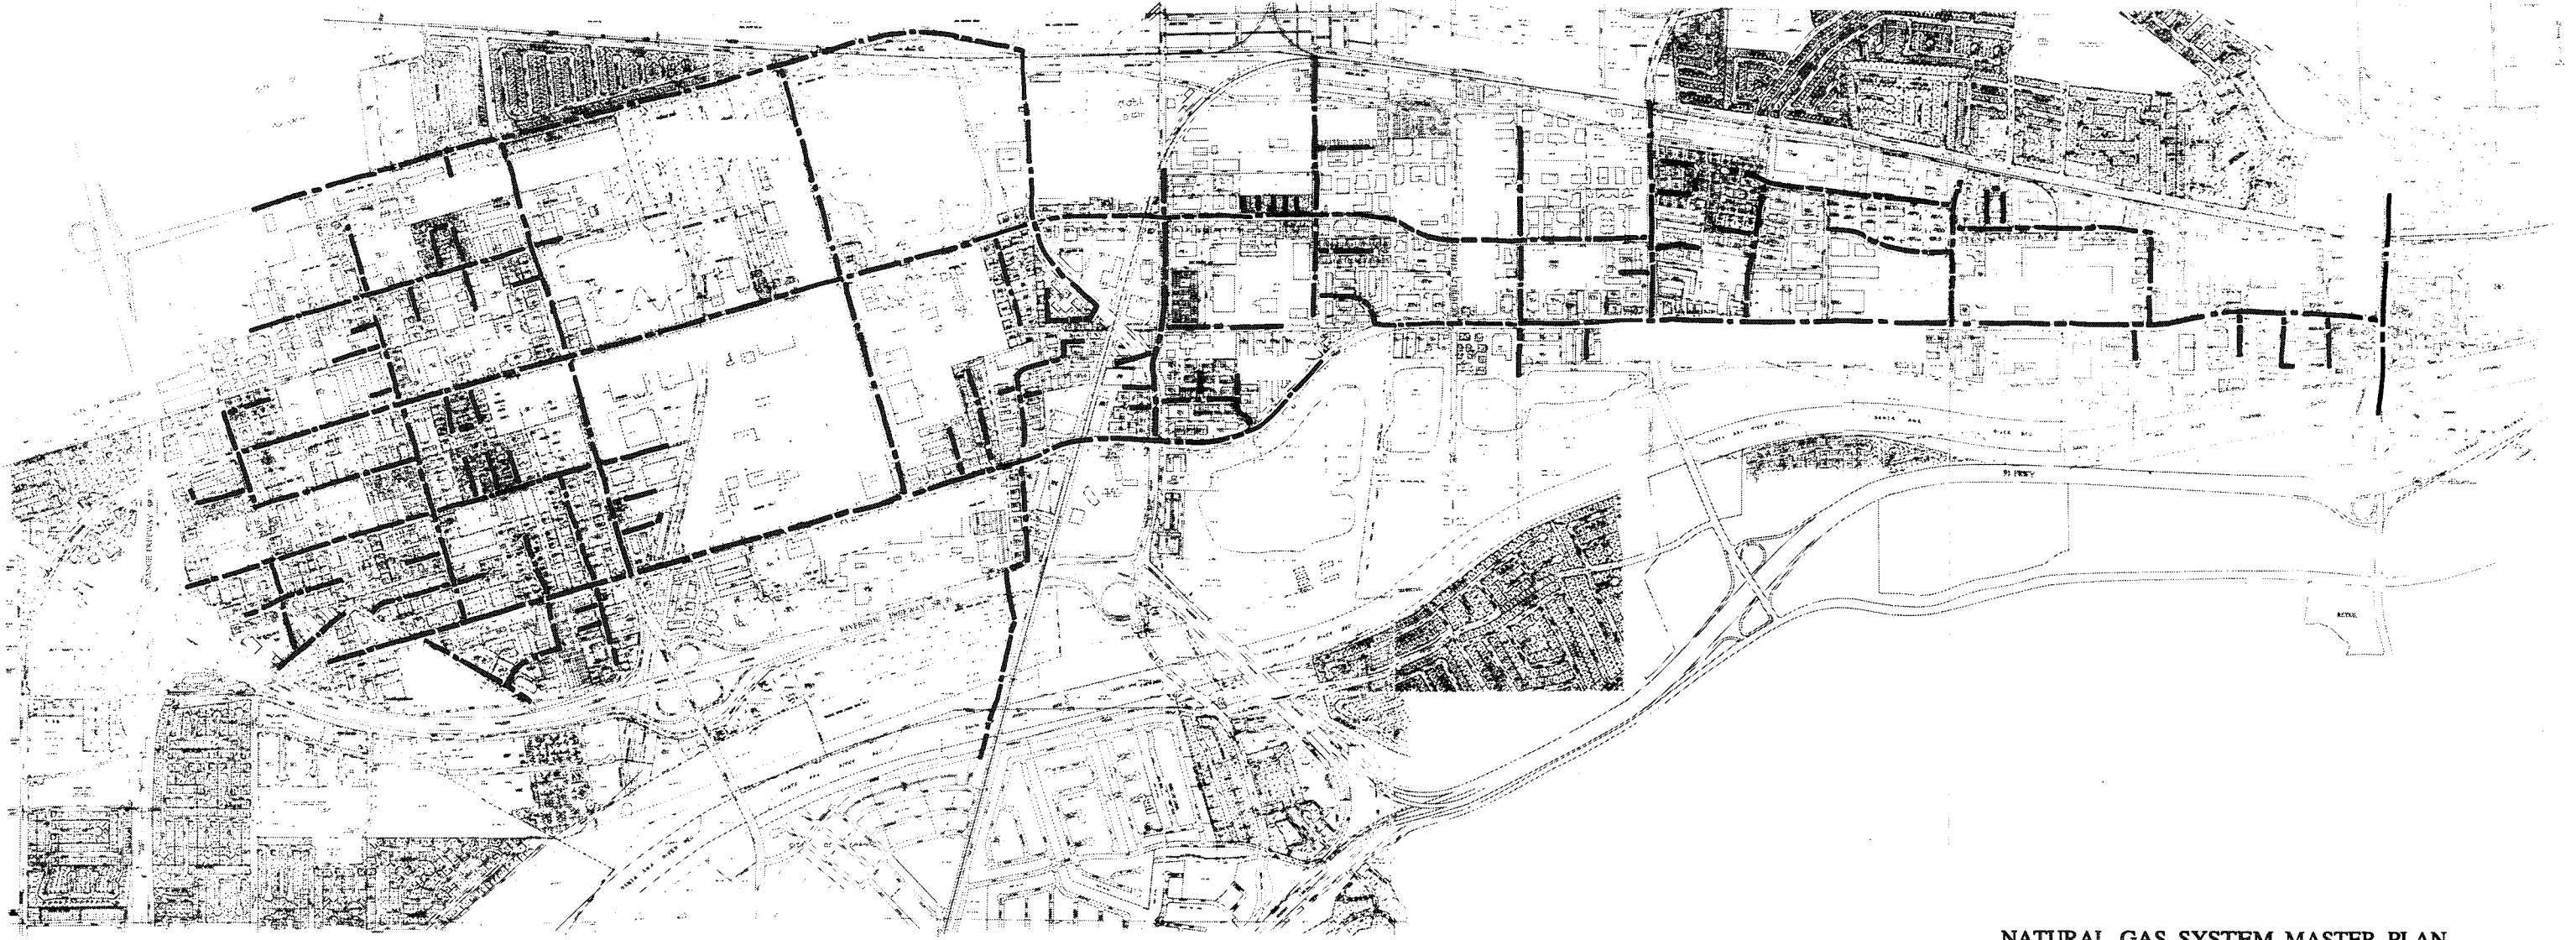


NATURAL GAS SYSTEM MASTER PLAN

NORTHEAST AREA SPECIFIC PLAN
ANAHEIM REDEVELOPMENT AGENCY

— — — — — GAS MAIN

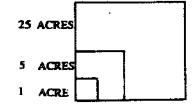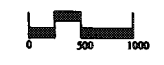

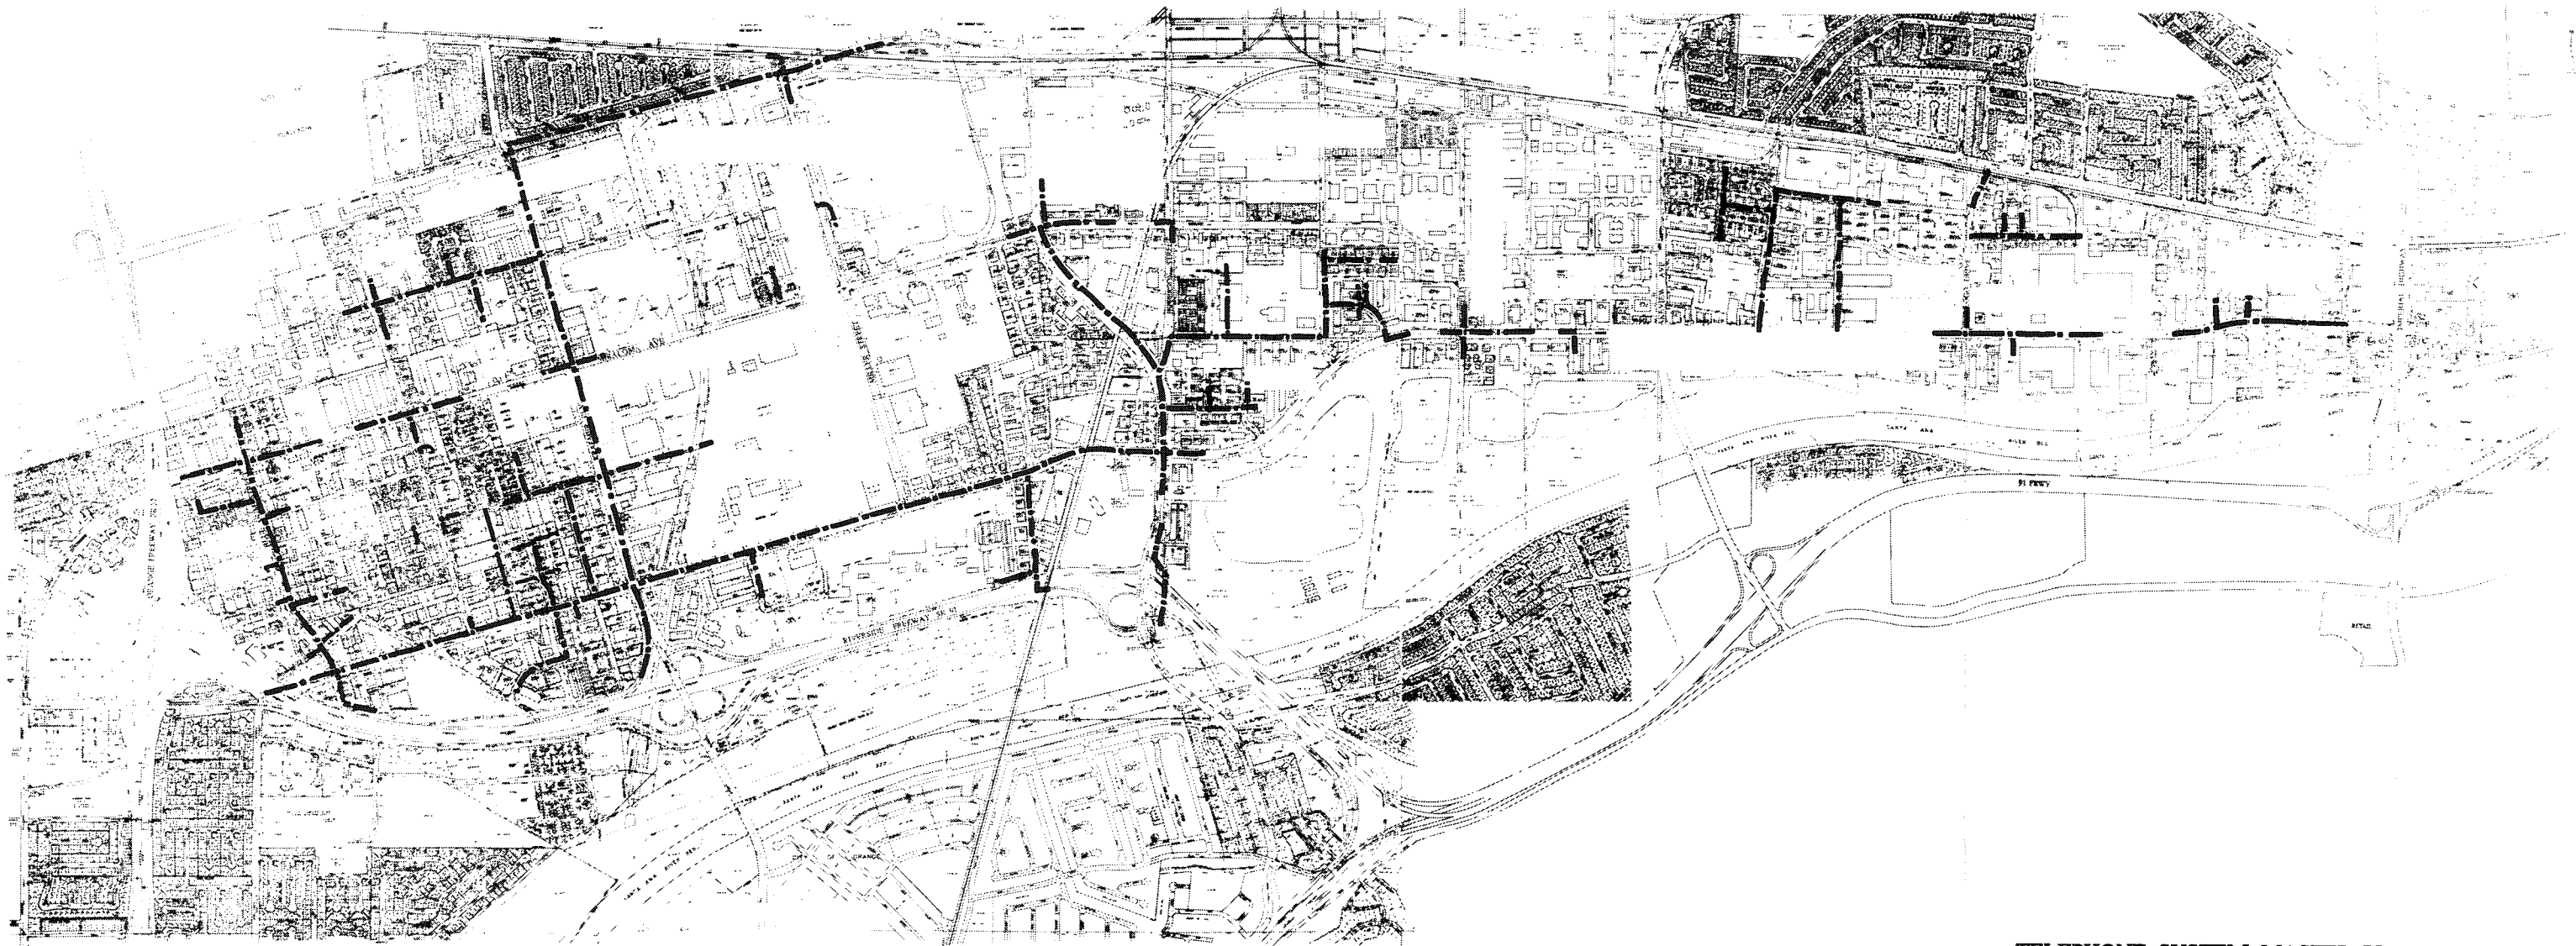

TELEPHONE SYSTEM MASTER PLAN

NORTHEAST AREA SPECIFIC PLAN
 ANAHEIM REDEVELOPMENT AGENCY

— — — TELEPHONE CONDUIT

