




# A Better Lincoln

A detailed look at the downtown segment of the proposed project, from West Street to Citron Street and from Citron to Harbor Boulevard

West Street (left) to Citron Street (right)

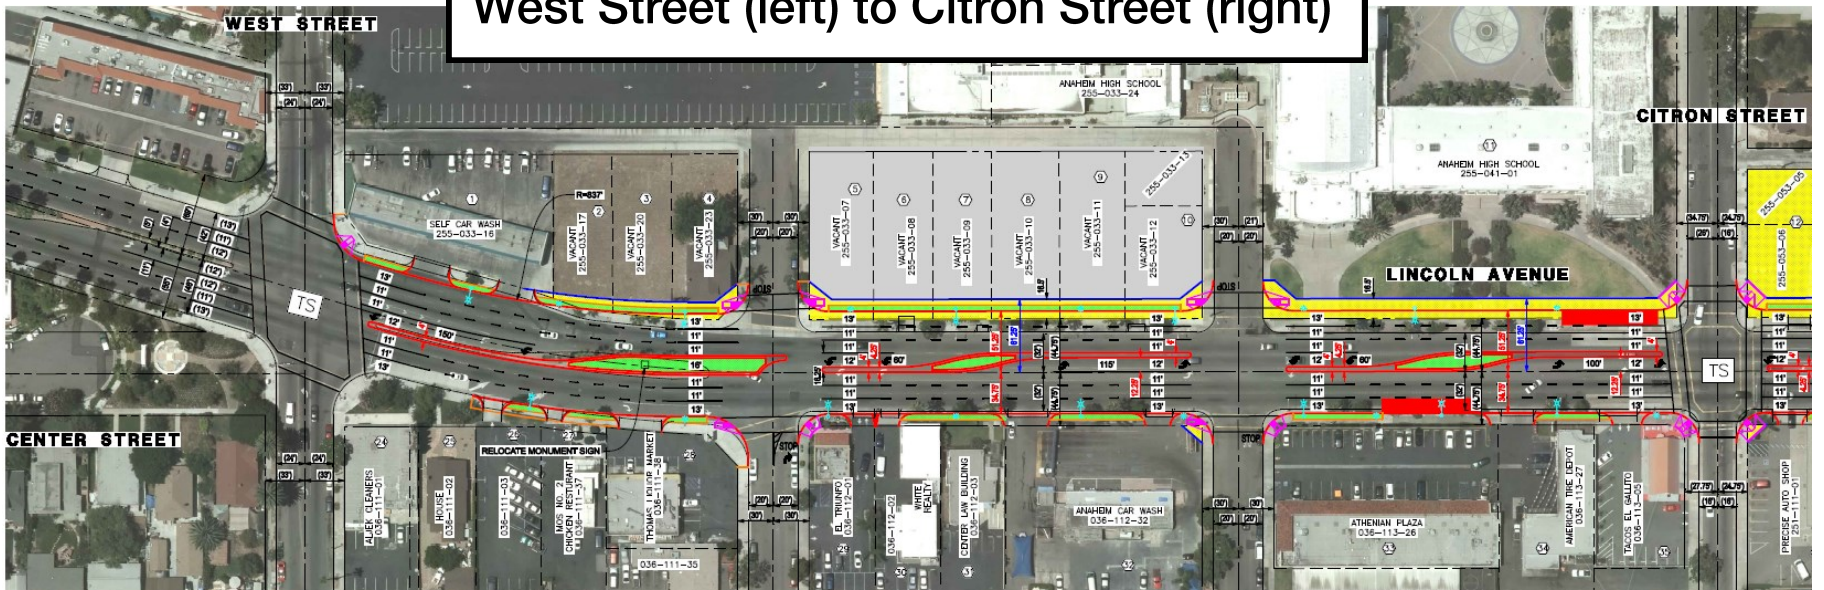

## Legend

- EXISTING CURB
- PROPOSED CURB
- EXISTING RIGHT-OF-WAY
- PROPOSED RIGHT-OF-WAY
- EXISTING PARCEL LINE
- PROPOSED SIDEWALK
- PROPOSED STRIPING
- PROPOSED DRIVEWAY
- PROPOSED BUS PAD
- PROP PED LIGHT
- PROP STREET LIGHT
- 255-033-20 — ASSESSOR PARCEL NUMBER
- ⊕ — PARCEL DESIGNATION
- PROPOSED RIGHT-OF-WAY ACQUISITION
- PROPOSED STRUCTURAL DEMO/MODIFICATION
- PROPOSED PLANTING AREAS
- 08 09 10 11 — DWY AM/ PM/ MIDDAY/ WEEKEND PEAK COUTS (IN AND OUT)

Citron Street (left) to Harbor Boulevard (right)

